



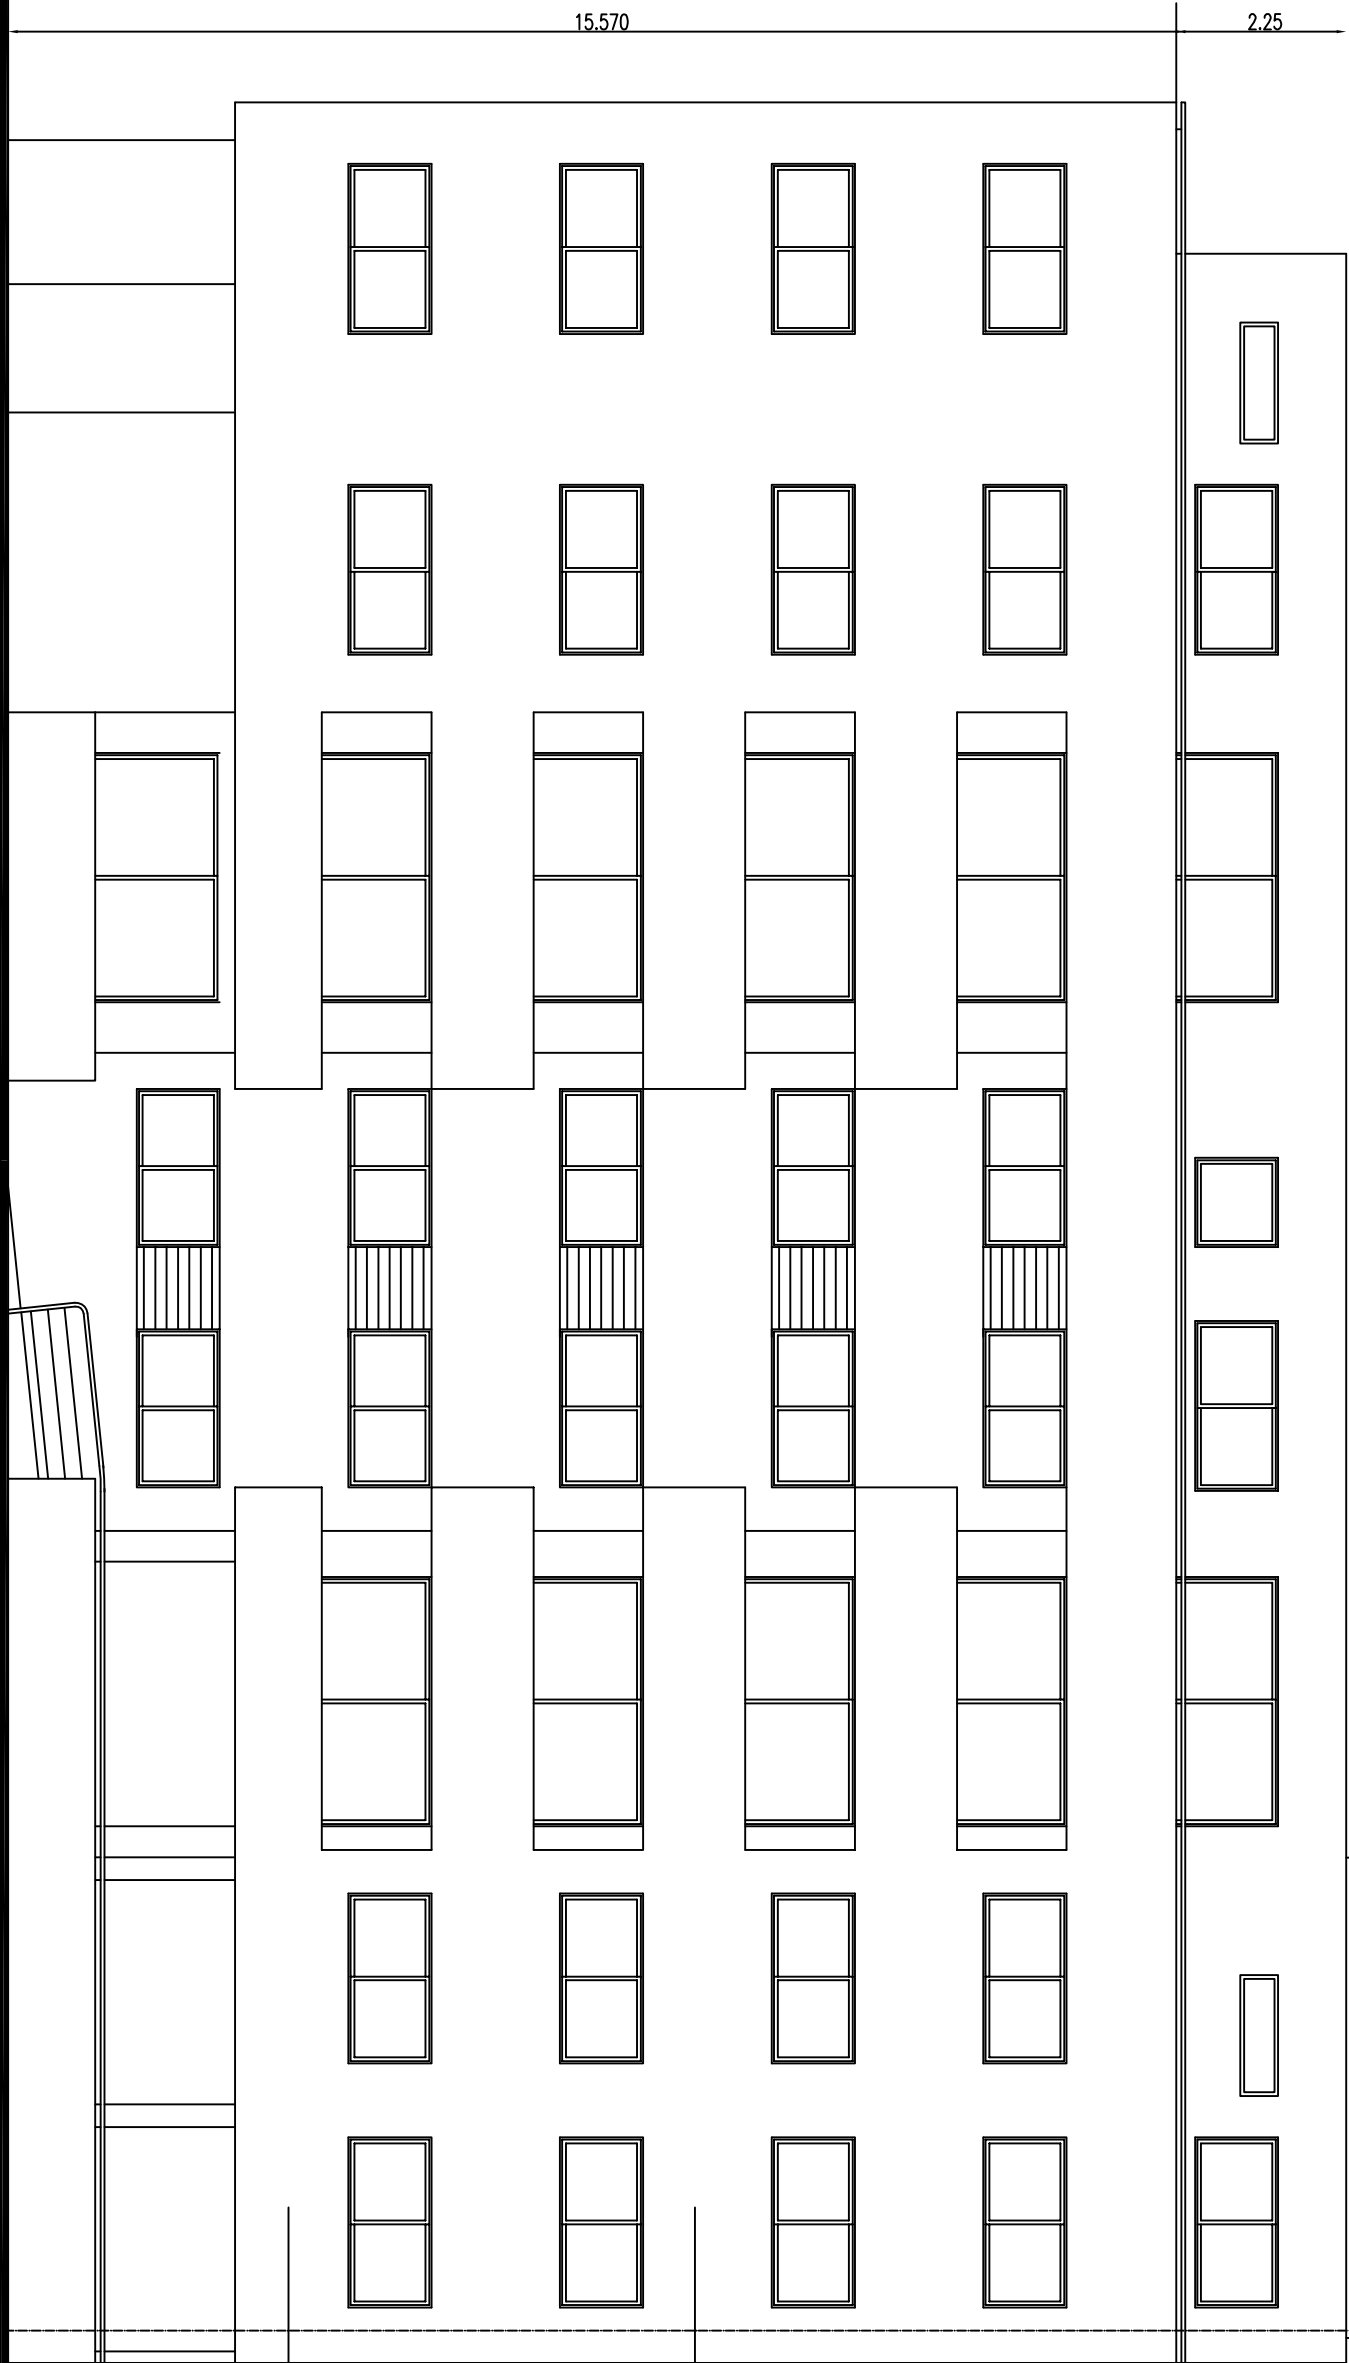

FACHADA SOBRE CALLE CALIFORNIA

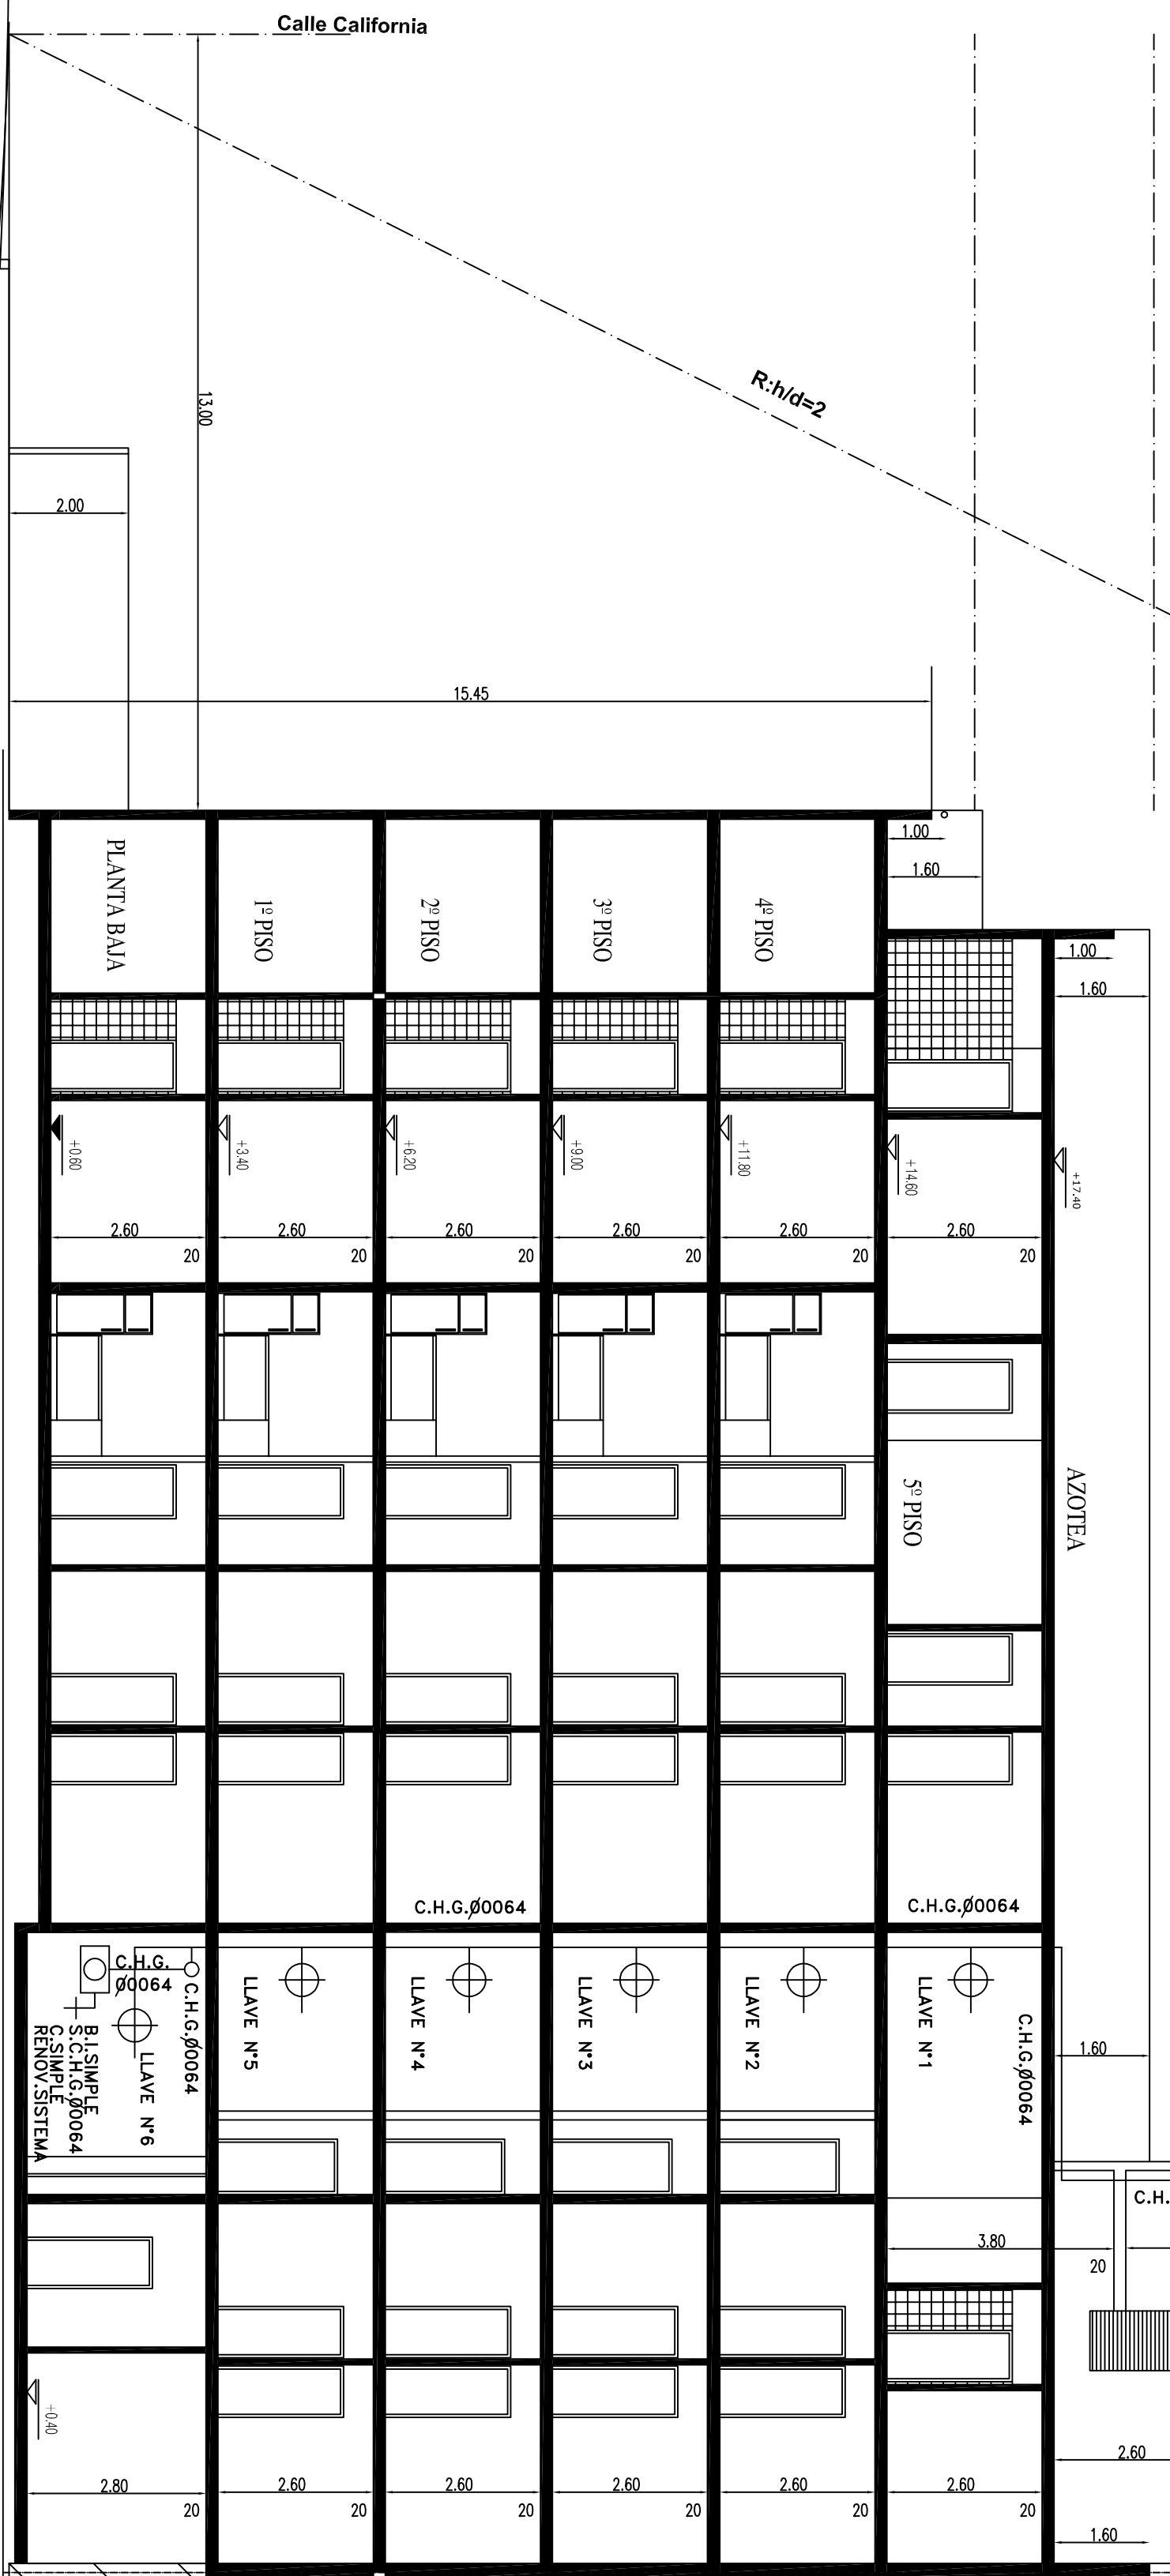

CORTE A-A

[illegible]